


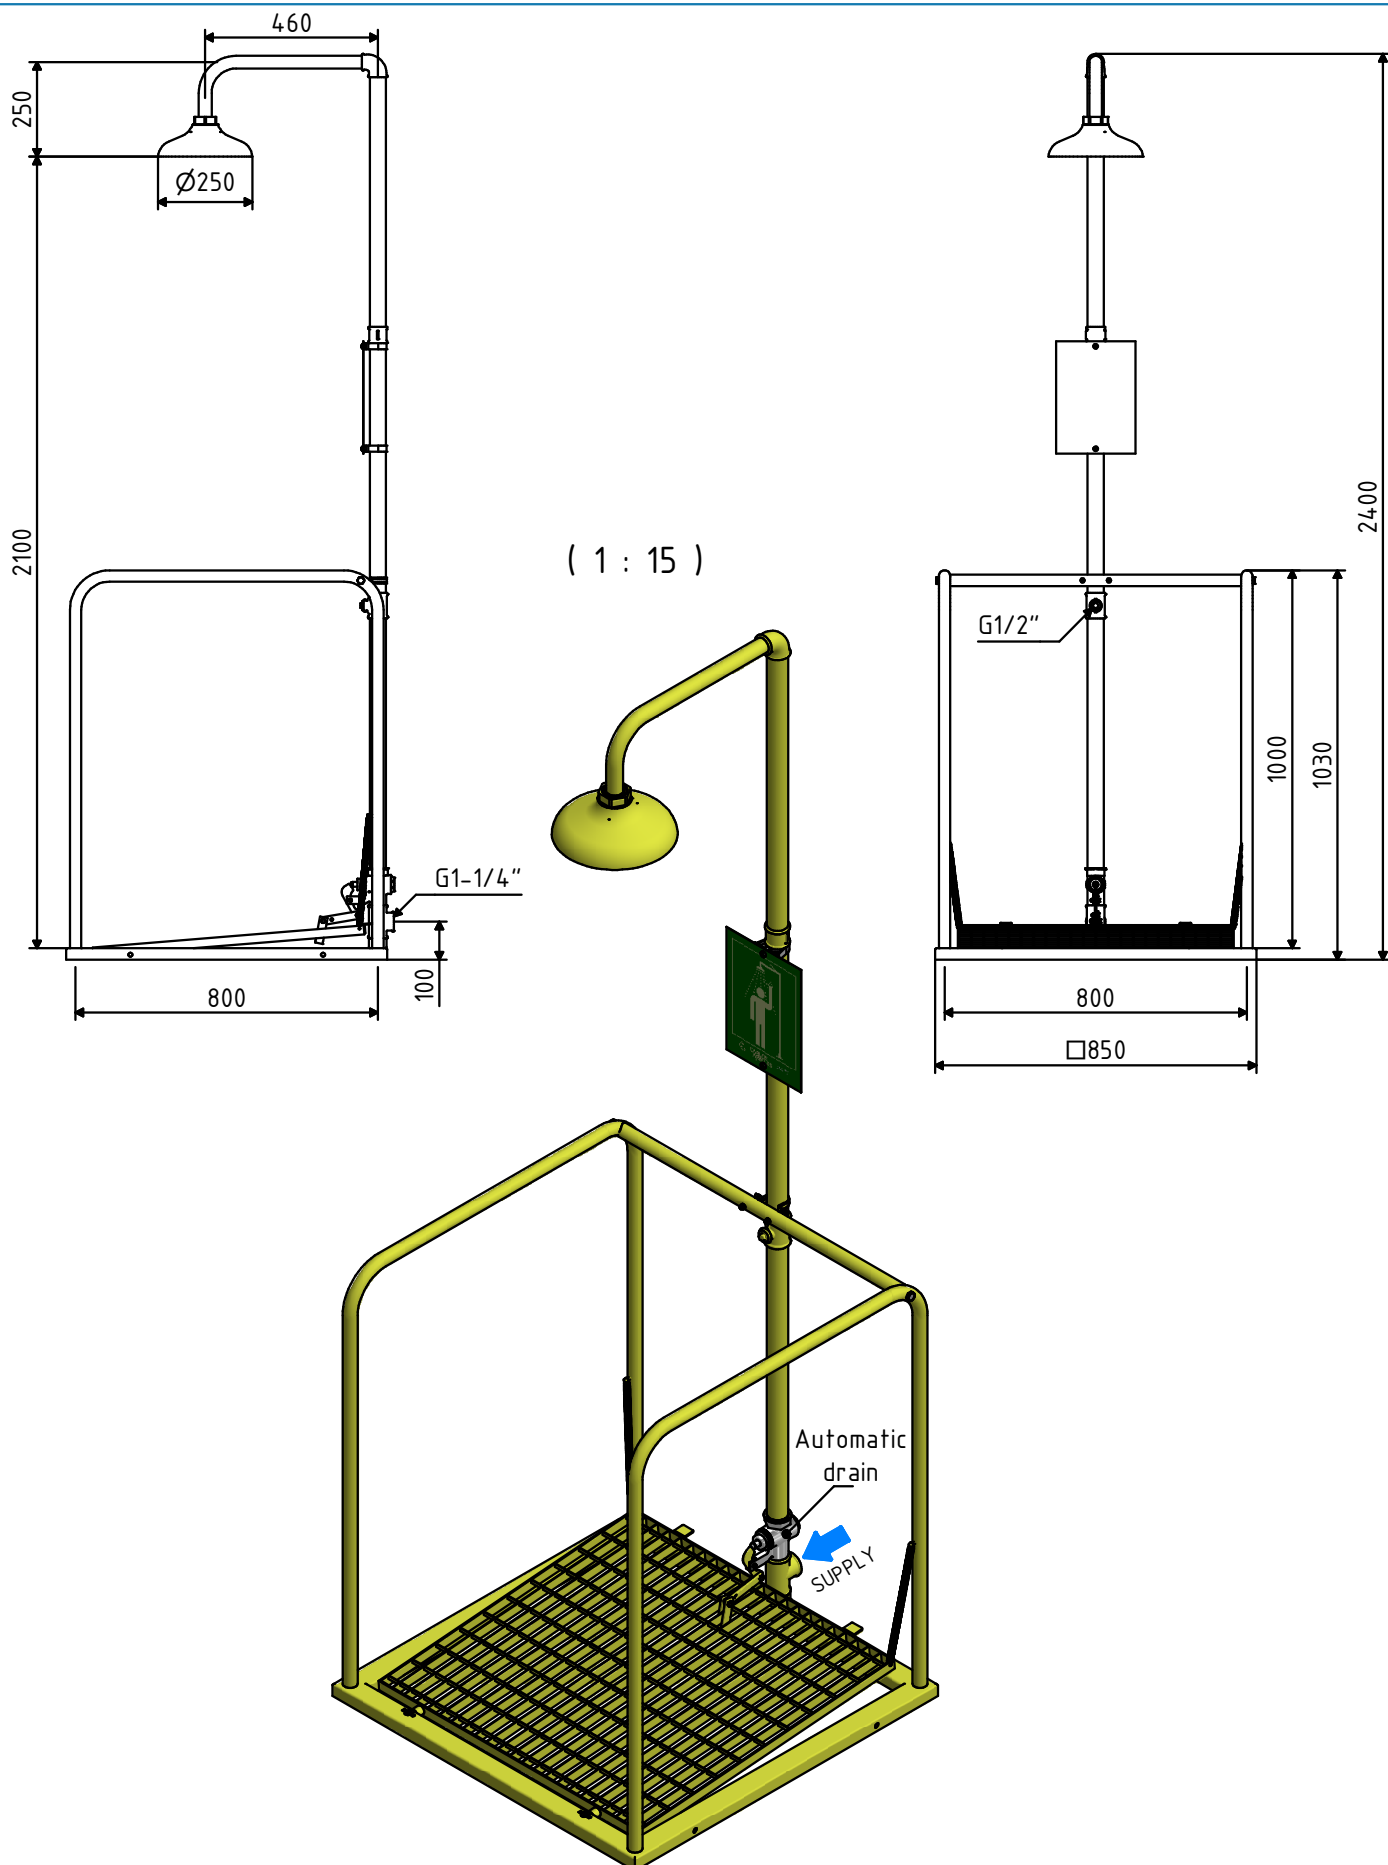

ARBOLES UK LTD

Unit 56 - Flexspace Business Centre - Manchester Road - Bolton - BL3 2NZ
T: +44 (0)1204 388814 F: +44 (0)1204 388813

sales@arboles.co.uk www.arboles.co.uk

DATE

October 2020

DIMENSIONS IN MILLIMETERS
MAY VARY BY $\pm 10\text{mm}$

Product Dimensions


SIZE
DIN A4

SCALE
1 : 20



REF.
4710

Platform Operated Emergency Shower

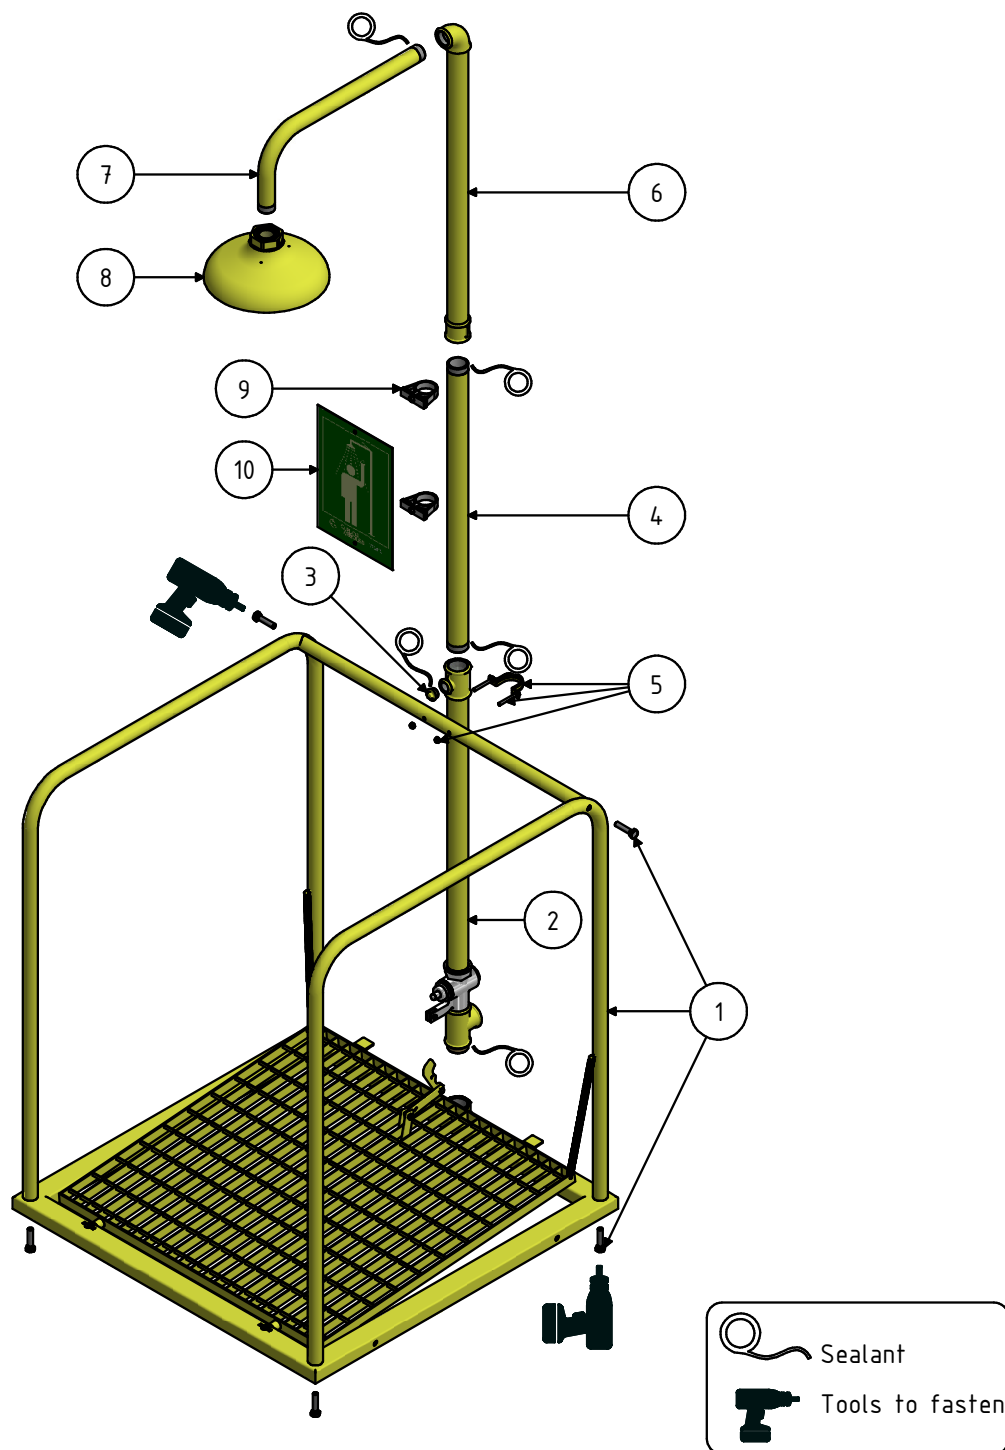

Item	Qty	Ref.	Descr.
1	1	180230	PLATFORM ASSEMBLY
2	1	180220	VALVE ASSEMBLY
3	1	892004	PLUG 1/2"
4	1	864690	PIPE 1-1/4" x 690 mm
5	1	180490	PIPE FIXING KIT
6	1	180210	UPPER PIPE ASSEMBLY
7	1	861545	SHOWER ARM
8	1	190100	ABS SHOWER HEAD
9	1	191007	SIGN FIXING KIT
10	1	191004	SHOWER SIGN

ARBOLES UK LTD

Unit 56 · Flexspace Business Centre · Manchester Road · Bolton · BL3 2NZ
T: +44 (0)1204 388814 F: +44 (0)1204 388813

sales@arboles.co.uk www.arboles.co.uk

DATE

October 2020

Installation Diagram

SIZE
DIN A4

SCALE
1:15

REF.
4710

Platform Operated Emergency Shower